





MATCH LINE SHEET 2

LEGEND

- PUBLIC USE EASEMENT
- TEMPORARY CONSTRUCTION PERMIT
- TEMPORARY CONSTRUCTION EASEMENT
- ELECTRICAL & LIGHTING SYSTEM EASEMENT
- WATER EASEMENT

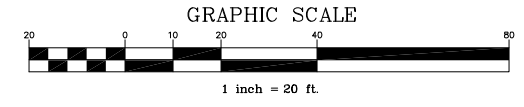

FIELD BOOKS		BM NO.	LOCATION	ELEV.	DATA	DRAWN BY	CHECKED BY	DATA	DRAWN BY	CHECKED BY	REV	DATE	DESCRIPTION	BY	REV	DATE	DESCRIPTION	BY	
DESIGN:	---	---	---	---	BASE	---	---	TELEPHONE	---	---	---	---	---	---	---	---	---	---	---
STAKING:	---	---	---	---	TOPOGRAPHY	---	---	ELECTRIC	---	---	---	---	---	---	---	---	---	---	---
ASBUILT:	---	---	---	---	PROFILE	---	---	CABLE TV	---	---	---	---	---	---	---	---	---	---	---
CONTRACTOR:	---	BASIS OF DATUM: 1972 N.G.S. DATUM		---	SANITARY SEWER	---	---	DESIGN	---	---	---	---	---	---	---	---	---	---	---
INSPECTOR:	---	---	---	---	STORM SEWER	---	---	QUANTITIES	---	---	---	---	---	---	---	---	---	---	---
---	---	---	---	---	WATER	---	---	MUN. FINAL CHECK	---	---	---	---	---	---	---	---	---	---	---
---	---	---	---	---	GAS	---	---	---	---	---	---	---	---	---	---	---	---	---	---
CONSTRUCTION RECORD					PLAN CHECK					REVISIONS					CONSULTANT				

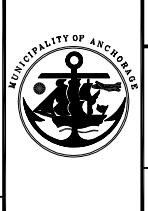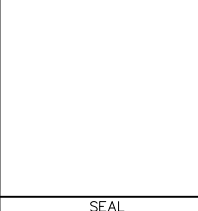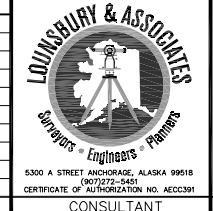

PROJECT MANAGEMENT AND ENGINEERING DEPARTMENT

PM&E PROJECT NO. 03-22B

SPENARD ROAD RECONSTRUCTION
HILLSIDE DRIVE TO BENSON BOULEVARD

EASEMENT & PERMIT INDEX MAP


STA 38+39.13 TO 44+44.88

SCALE: H: 1"=20'
V: N/A'

DATE: DEC. 2016 GRIDS: SW1529 SW1629

ACCT. NO. 05-037G

SHEET EM1 of EM6



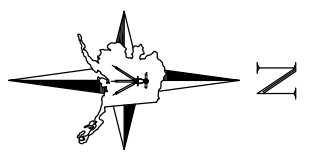


NORTHERN LIGHTS BOULEVARD



MARTIN SUBD
BLOCK 1A
(P-178C)

SE4, SE4, SE4, SW4,
SE4
SECTION 24

HANSEN SUBD
1A
BLOCK 3
(64-68)

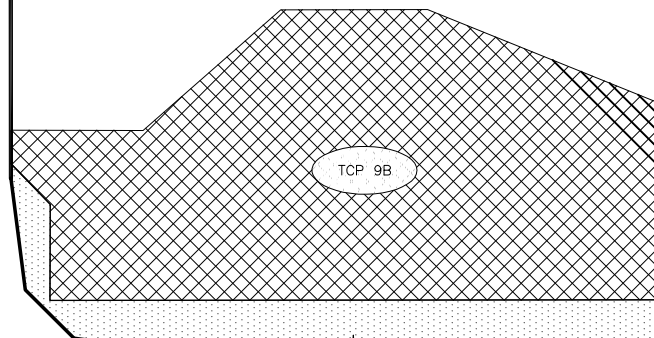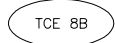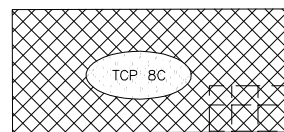

5' X 5' UTIL ESMT

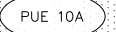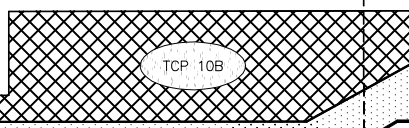

10' W/ADJ ESMT

5' X 5' UTIL ESMT

SPENARD ROAD

45+00

46+00

47+00


48+00

49+00

50+00

MATCH LINE SHEET 1

MATCH LINE SHEET 3

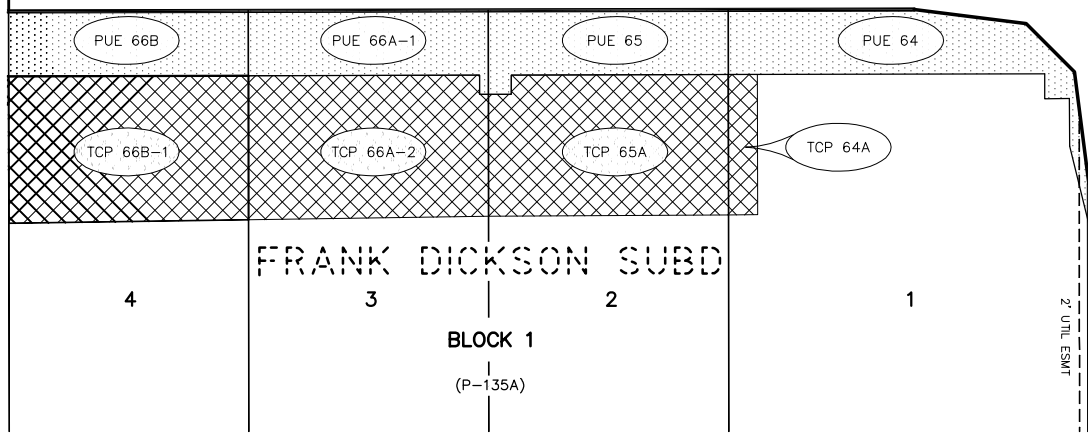

FRANK DICKSON SUBD

BLOCK 1


(P-135A)

SUNBEAM SUBD

11C

BLOCK 3


(2003-201)

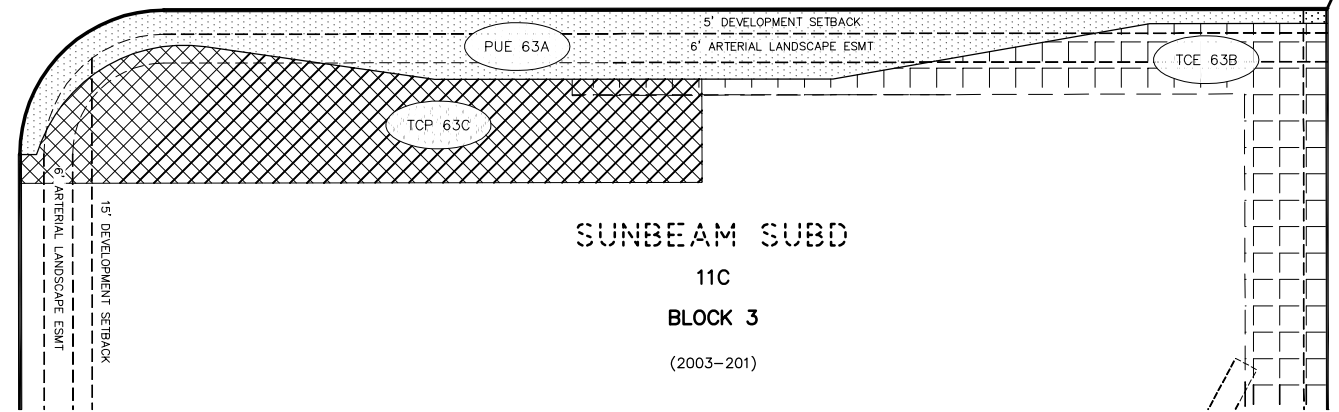

5' DEVELOPMENT SETBACK
6' ARTERIAL LANDSCAPE ESMT


6' ARTERIAL LANDSCAPE ESMT
15' DEVELOPMENT SETBACK

GRAPHIC SCALE


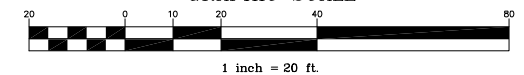


- LEGEND
- PUBLIC USE EASEMENT
 - TEMPORARY CONSTRUCTION PERMIT
 - TEMPORARY CONSTRUCTION EASEMENT
 - ELECTRICAL & LIGHTING SYSTEM EASEMENT
 - WATER EASEMENT

FIELD BOOKS	BM NO.	LOCATION	ELEV.	DATA	DRAWN BY	CHECKED BY	DATA	DRAWN BY	CHECKED BY	REV	DATE	DESCRIPTION	BY	REV	DATE	DESCRIPTION	BY
DESIGN: --	--	--	--	BASE	--	--	TELEPHONE	--	--	--	--	--	--	--	--	--	--
STAKING: --	--	--	--	TOPOGRAPHY	--	--	ELECTRIC	--	--	--	--	--	--	--	--	--	--
ASBUILT: --	--	--	--	PROFILE	--	--	CABLE TV	--	--	--	--	--	--	--	--	--	--
CONTRACTOR: --	BASIS OF DATUM: 1972 N.G.S. DATUM			SANITARY SEWER	--	--	DESIGN	--	--	--	--	--	--	--	--	--	--
INSPECTOR: --				STORM SEWER	--	--	QUANTITIES	--	--	--	--	--	--	--	--	--	--
				WATER	--	--	MUN. FINAL CHECK	--	--	--	--	--	--	--	--	--	--
				GAS	--	--		--	--	--	--	--	--	--	--	--	--

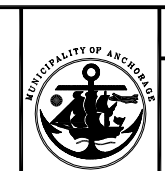


PROJECT MANAGEMENT AND ENGINEERING DEPARTMENT
 PM&E PROJECT NO. 03-22B
 SPENARD ROAD RECONSTRUCTION
 HILLSIDE DRIVE TO BENSON BOULEVARD
EASEMENT & PERMIT INDEX MAP
 STA 38+39.13 TO 44+44.88
 SCALE: H: 1"=20'
 V: N/A'
 DATE: DEC. 2016
 ACCT. NO. 05-037G
 GRIDS: SW1529 SW1629
 SHEET EM2 OF EM6

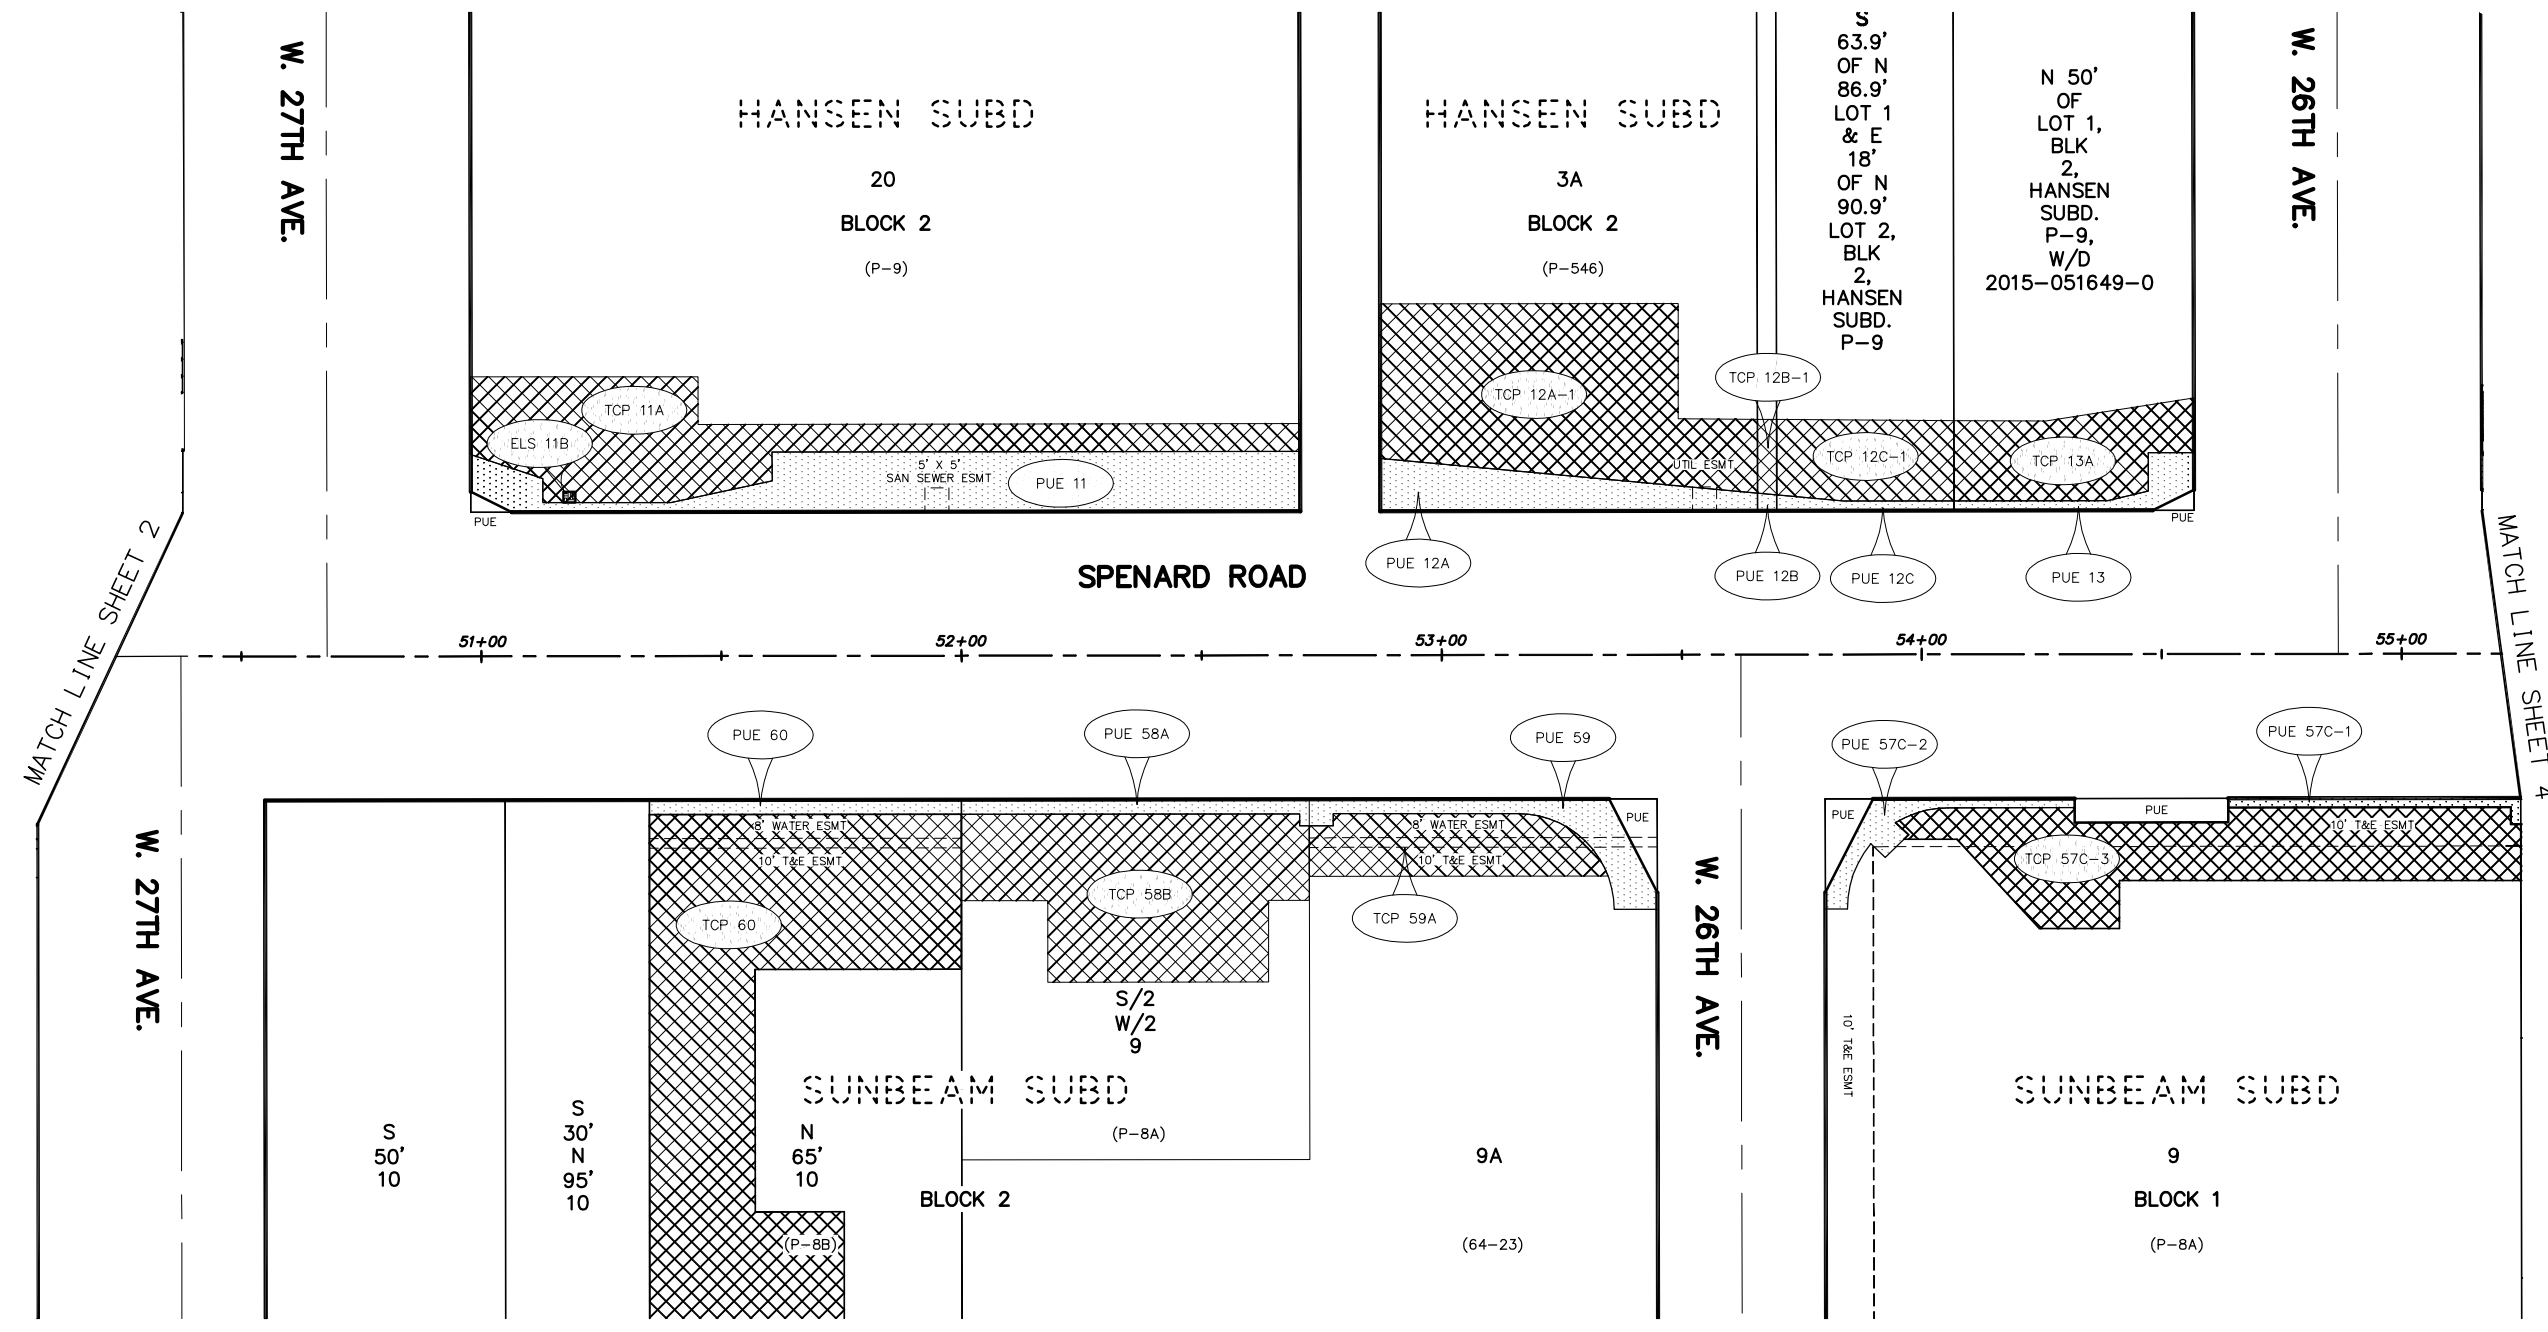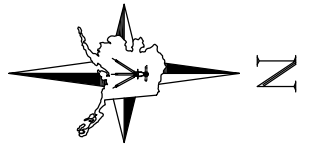


MATCH LINE SHEET 2

MATCH LINE SHEET 4

- LEGEND**
- PUBLIC USE EASEMENT
 - TEMPORARY CONSTRUCTION PERMIT
 - TEMPORARY CONSTRUCTION EASEMENT
 - ELECTRICAL & LIGHTING SYSTEM EASEMENT
 - WATER EASEMENT

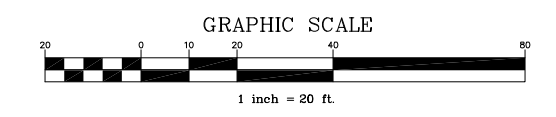

FIELD BOOKS	BM NO.	LOCATION	ELEV.	DATA	DRAWN BY	CHECKED BY	DATA	DRAWN BY	CHECKED BY	REV	DATE	DESCRIPTION	BY	REV	DATE	DESCRIPTION	BY
DESIGN: --	--	--	--	BASE	--	--	TELEPHONE	--	--	--	--	--	--	--	--	--	--
STAKING: --	--	--	--	TOPOGRAPHY	--	--	ELECTRIC	--	--	--	--	--	--	--	--	--	--
ASBUILT: --	--	--	--	PROFILE	--	--	CABLE TV	--	--	--	--	--	--	--	--	--	--
CONTRACTOR: --	BASIS OF DATUM: 1972 N.G.S. DATUM			SANITARY SEWER	--	--	DESIGN	--	--	--	--	--	--	--	--	--	--
INSPECTOR: --	--	--	--	STORM SEWER	--	--	QUANTITIES	--	--	--	--	--	--	--	--	--	--
				WATER	--	--	MUN. FINAL CHECK	--	--	--	--	--	--	--	--	--	--
				GAS	--	--		--	--	--	--	--	--	--	--	--	--

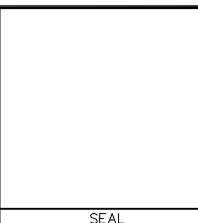

PROJECT MANAGEMENT AND ENGINEERING DEPARTMENT

PM&E PROJECT NO. 03-22B

SPENARD ROAD RECONSTRUCTION
HILLSIDE DRIVE TO BENSON BOULEVARD

EASEMENT & PERMIT INDEX MAP



STA 38+39.13 TO 44+44.88

SCALE: H: 1"=20'
V: N/A'






DATE: DEC. 2016
ACCT. NO. 05-037G

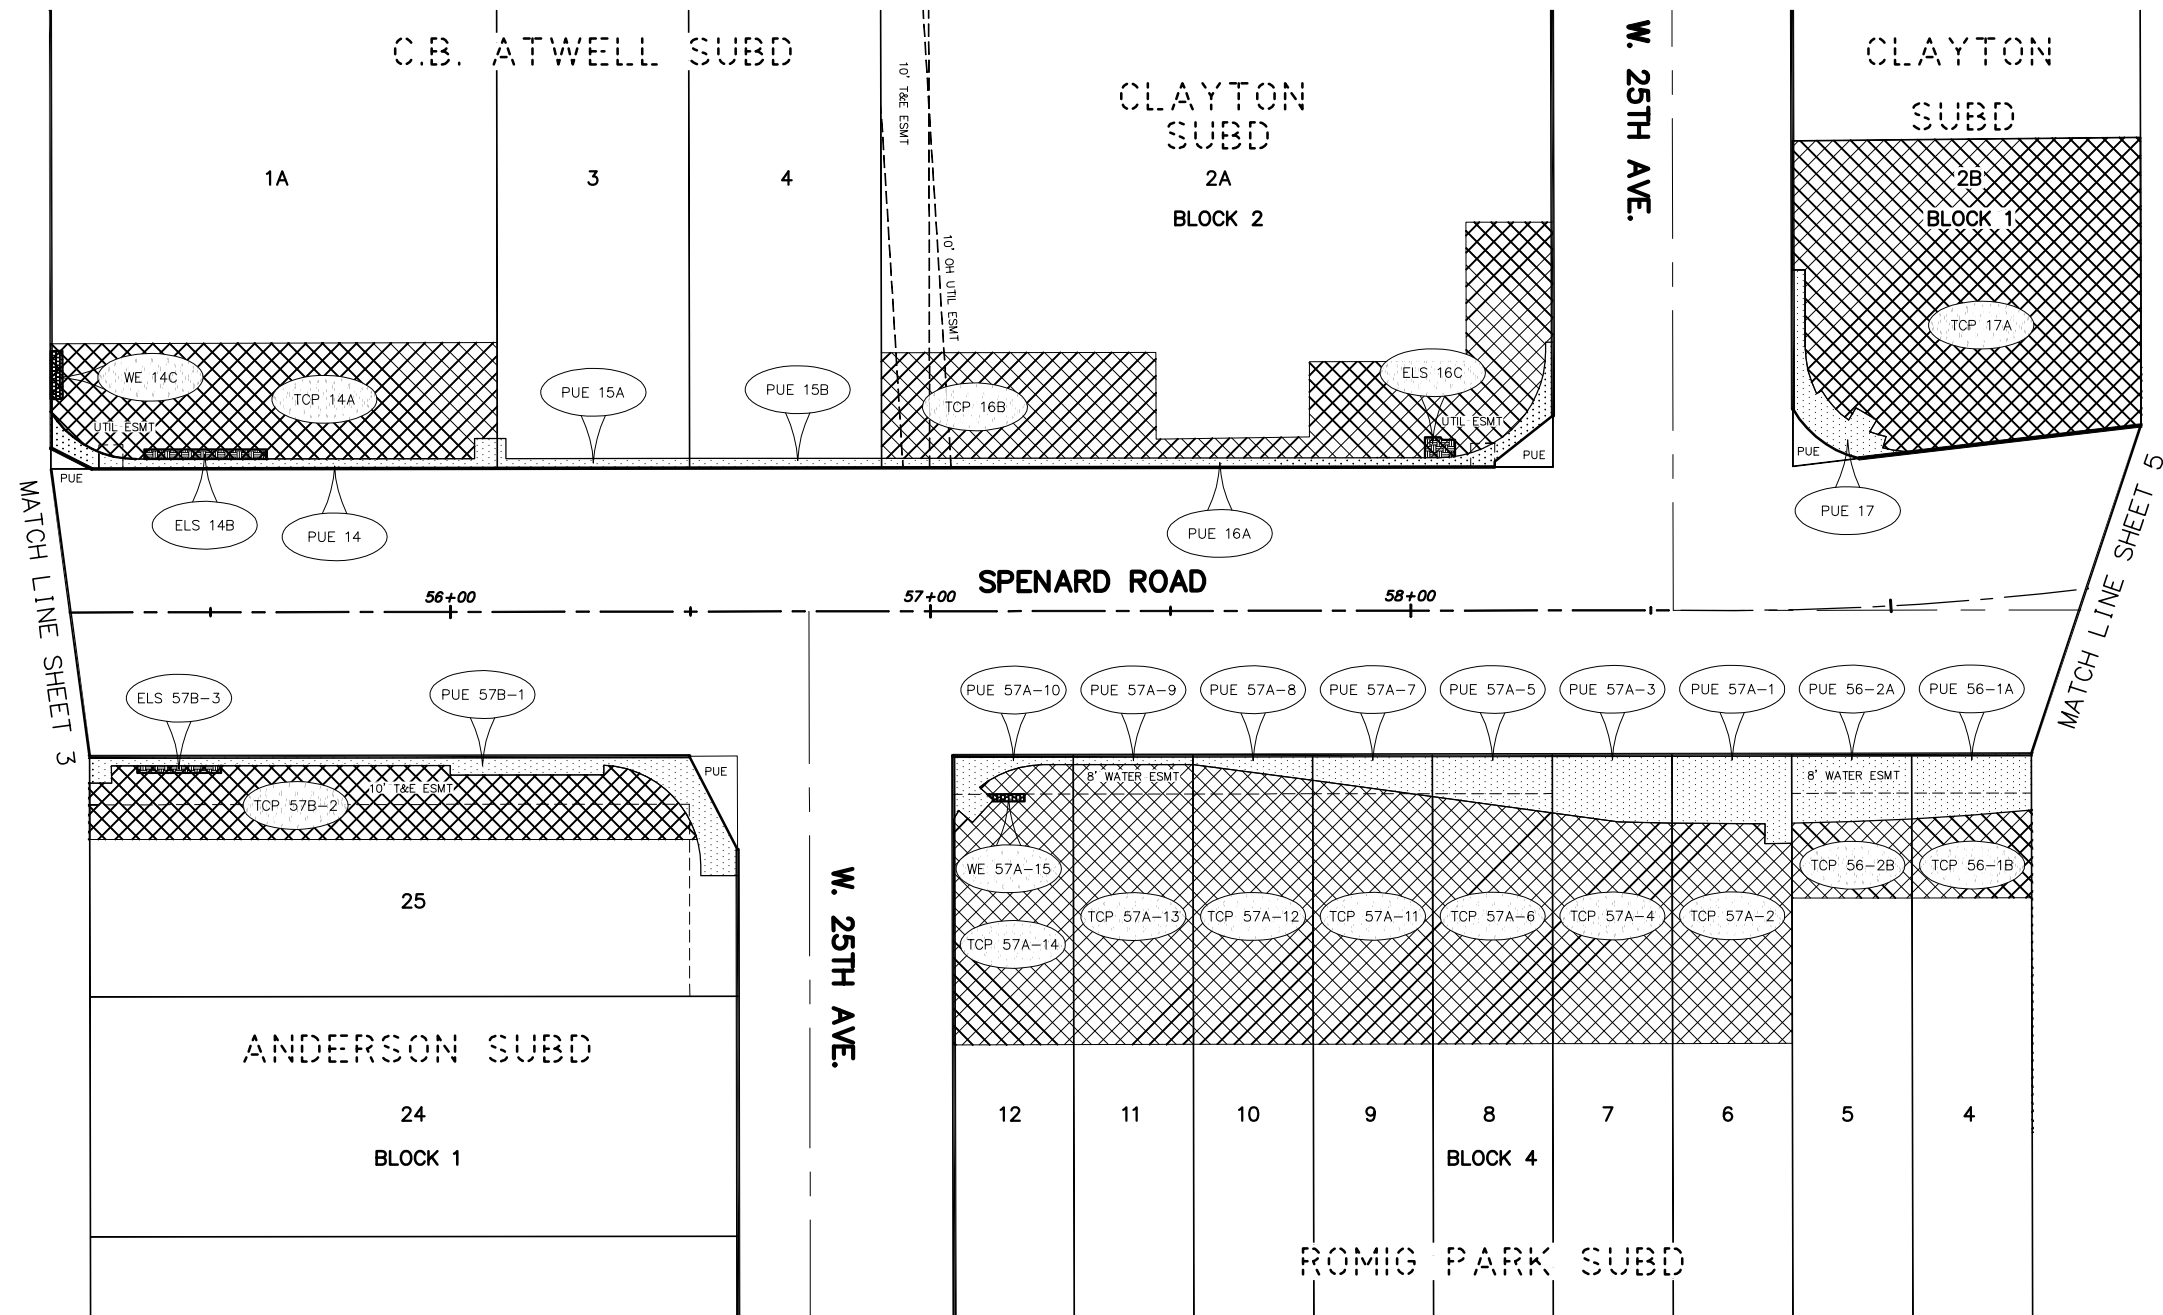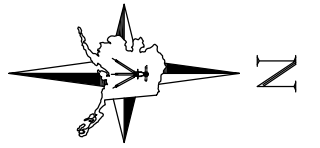
GRIDS: SW1529
SW1629

SHEET EM3 of EM6

 


LEGEND



-  PUBLIC USE EASEMENT
-  TEMPORARY CONSTRUCTION PERMIT
-  TEMPORARY CONSTRUCTION EASEMENT
-  ELECTRICAL & LIGHTING SYSTEM EASEMENT
-  WATER EASEMENT

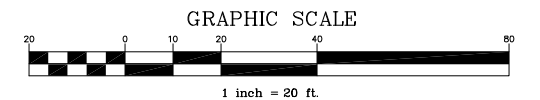

FIELD BOOKS	BM NO.	LOCATION	ELEV.	DATA	DRAWN BY	CHECKED BY	DATA	DRAWN BY	CHECKED BY	REV	DATE	DESCRIPTION	BY	REV	DATE	DESCRIPTION	BY
DESIGN: --	--	--	--	BASE	--	--	TELEPHONE	--	--	--	--	--	--	--	--	--	--
STAKING: --	--	--	--	TOPOGRAPHY	--	--	ELECTRIC	--	--	--	--	--	--	--	--	--	--
ASBUILT: --	--	--	--	PROFILE	--	--	CABLE TV	--	--	--	--	--	--	--	--	--	--
CONTRACTOR: --	BASIS OF DATUM: 1972 N.G.S. DATUM			SANITARY SEWER	--	--	DESIGN	--	--	--	--	--	--	--	--	--	--
INSPECTOR: --	--	--	--	STORM SEWER	--	--	QUANTITIES	--	--	--	--	--	--	--	--	--	--
				WATER	--	--	MUN. FINAL CHECK	--	--	--	--	--	--	--	--	--	--
				GAS	--	--		--	--	--	--	--	--	--	--	--	--

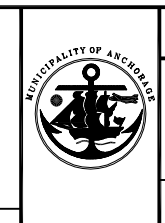


PROJECT MANAGEMENT AND ENGINEERING DEPARTMENT
 PM&E PROJECT NO. 03-22B
 SPENARD ROAD RECONSTRUCTION
 HILLSIDE DRIVE TO BENSON BOULEVARD
EASEMENT & PERMIT INDEX MAP
 STA 38+39.13 TO 44+44.88
 SCALE: H: 1"=20'
 V: N/A'
 DATE: DEC. 2016
 ACCT. NO. 05-037G
 GRIDS: SW1529
 SW1629
 SHEET EM4 of EM6

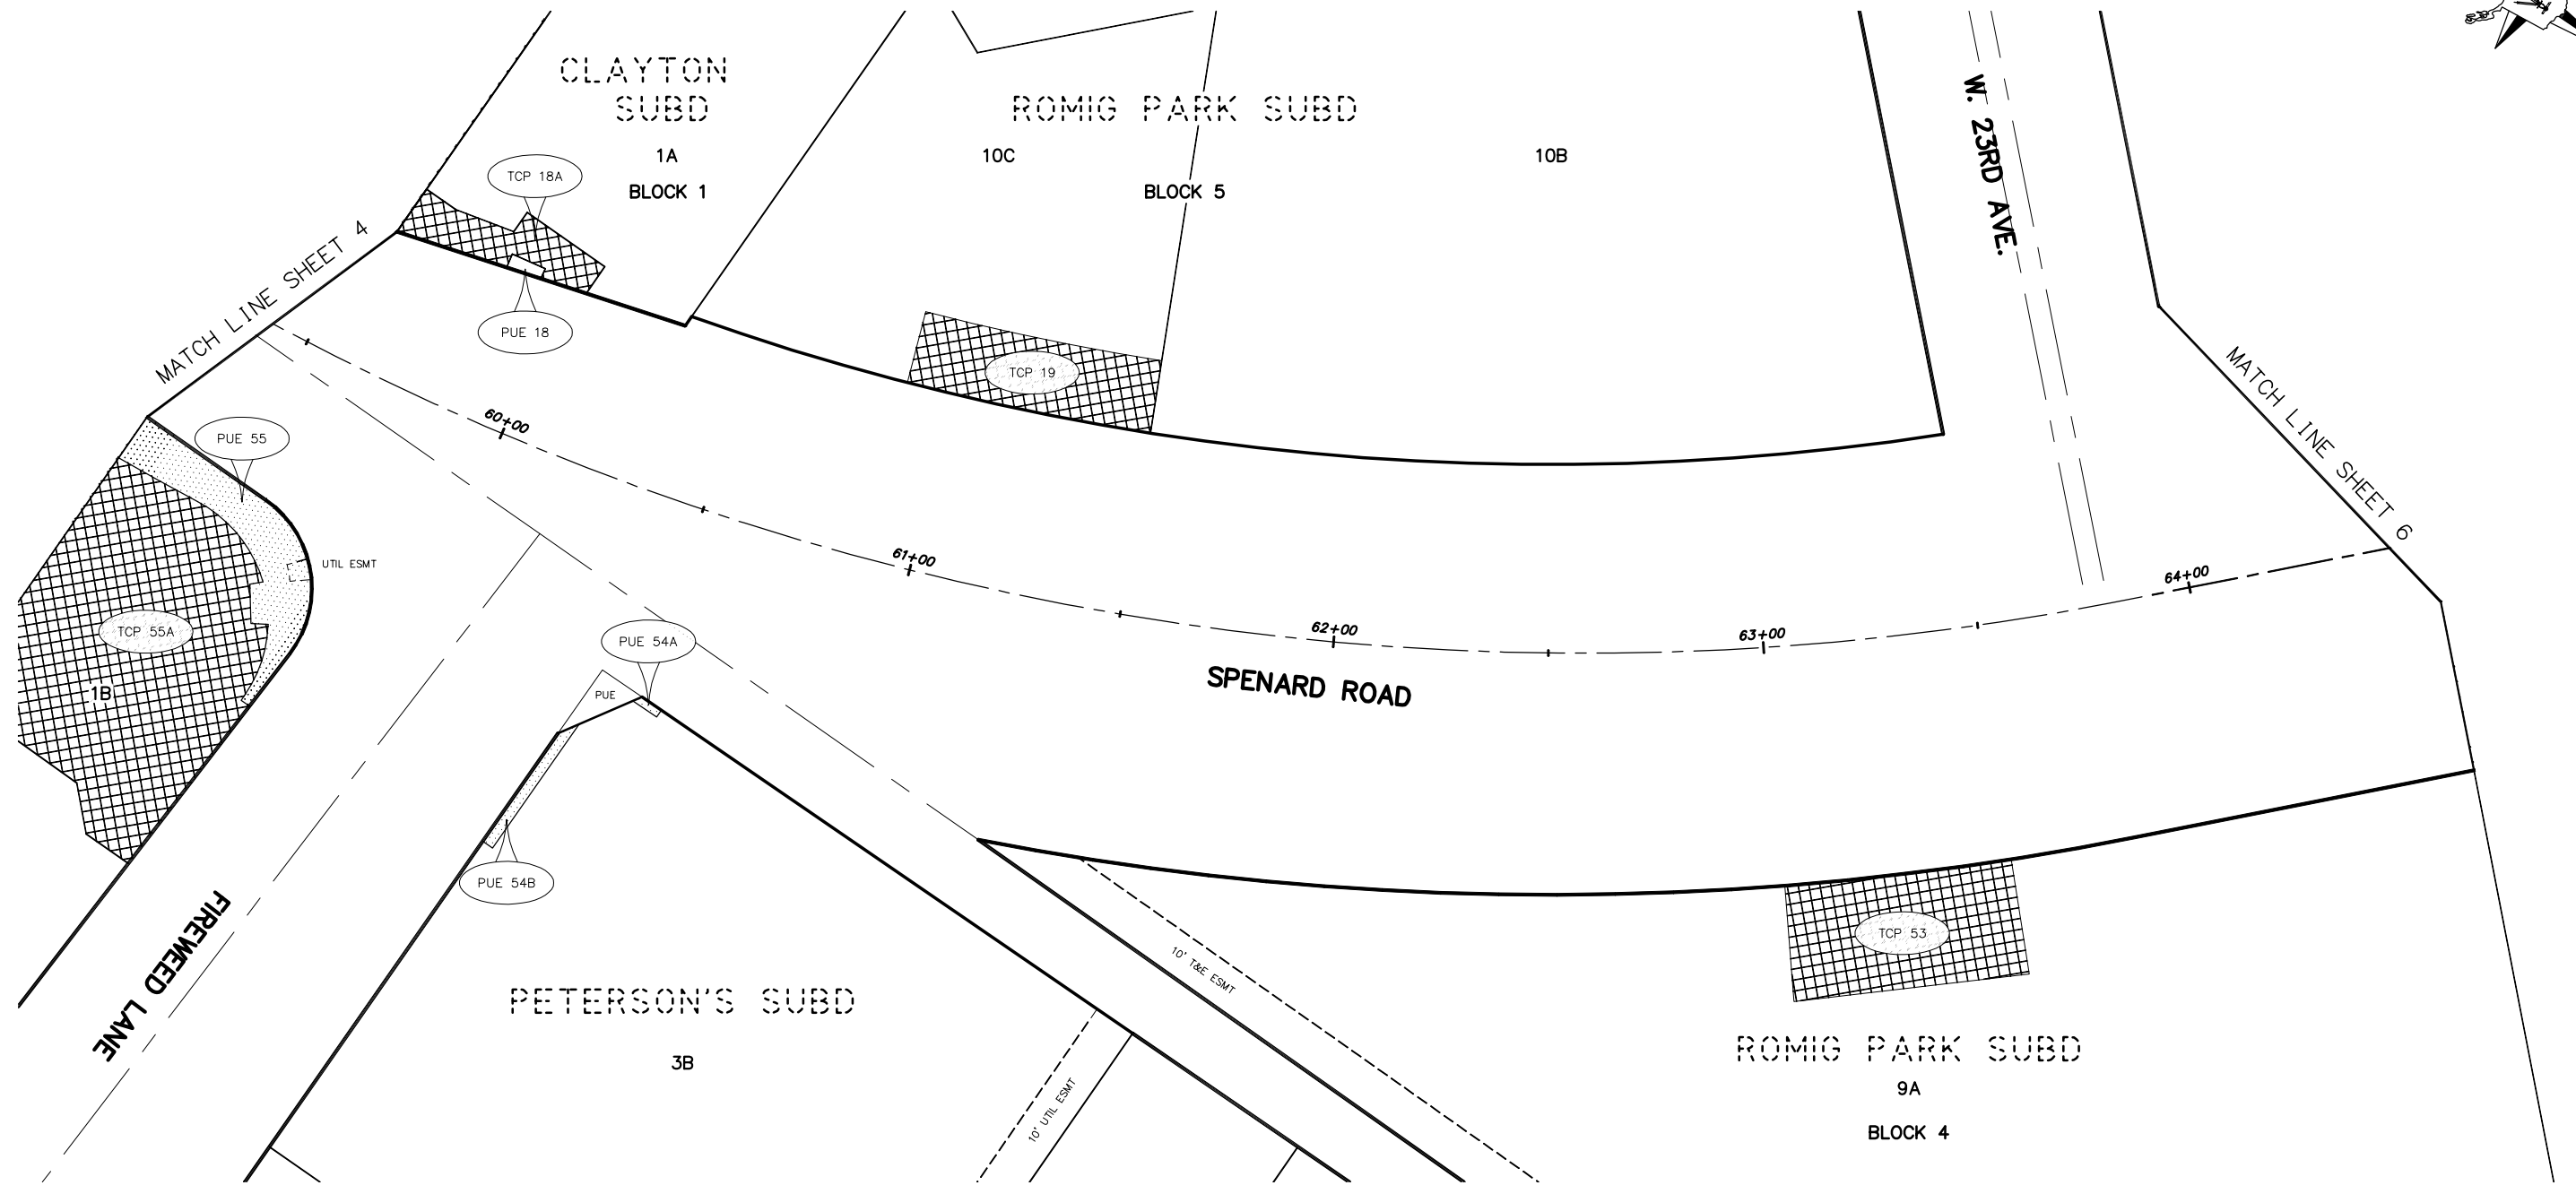
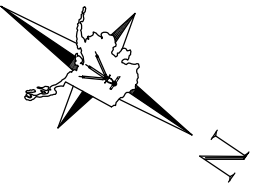


LEGEND

	PUBLIC USE EASEMENT
	TEMPORARY CONSTRUCTION PERMIT
	TEMPORARY CONSTRUCTION EASEMENT
	ELECTRICAL & LIGHTING SYSTEM EASEMENT
	WATER EASEMENT

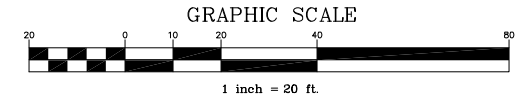

FIELD BOOKS	BM NO.	LOCATION	ELEV.	DATA	DRAWN BY	CHECKED BY	DATA	DRAWN BY	CHECKED BY	REV	DATE	DESCRIPTION	BY	REV	DATE	DESCRIPTION	BY
DESIGN: --	--	--	--	BASE	--	--	TELEPHONE	--	--	--	--	--	--	--	--	--	--
STAKING: --	--	--	--	TOPOGRAPHY	--	--	ELECTRIC	--	--	--	--	--	--	--	--	--	--
ASBUILT: --	--	--	--	PROFILE	--	--	CABLE TV	--	--	--	--	--	--	--	--	--	--
CONTRACTOR: --	BASIS OF DATUM: 1972 N.G.S. DATUM			SANITARY SEWER	--	--	DESIGN	--	--	--	--	--	--	--	--	--	--
INSPECTOR: --	--	--	--	STORM SEWER	--	--	QUANTITIES	--	--	--	--	--	--	--	--	--	--
				WATER	--	--	MUN. FINAL CHECK	--	--	--	--	--	--	--	--	--	--
				GAS	--	--		--	--	--	--	--	--	--	--	--	--

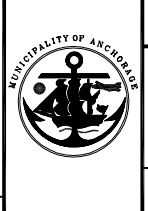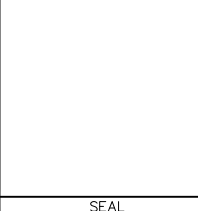

PROJECT MANAGEMENT AND ENGINEERING DEPARTMENT

PM&E PROJECT NO. 03-22B

SPENARD ROAD RECONSTRUCTION
HILLSIDE DRIVE TO BENSON BOULEVARD

EASEMENT & PERMIT INDEX MAP

STA 38+39.13 TO 44+44.88

SCALE: H: 1"=20'
V: N/A'

DATE: DEC. 2016

GRIDS: SW1529
SW1629

ACCT. NO. 05-037G

SHEET EM5 of EM6

ROMIG PARK SUBD

1A
BLOCK 5



MATCH LINE SHEET 5

HILLCREST DR.


SPENARD ROAD

65+00

66+00

67+00

68+00

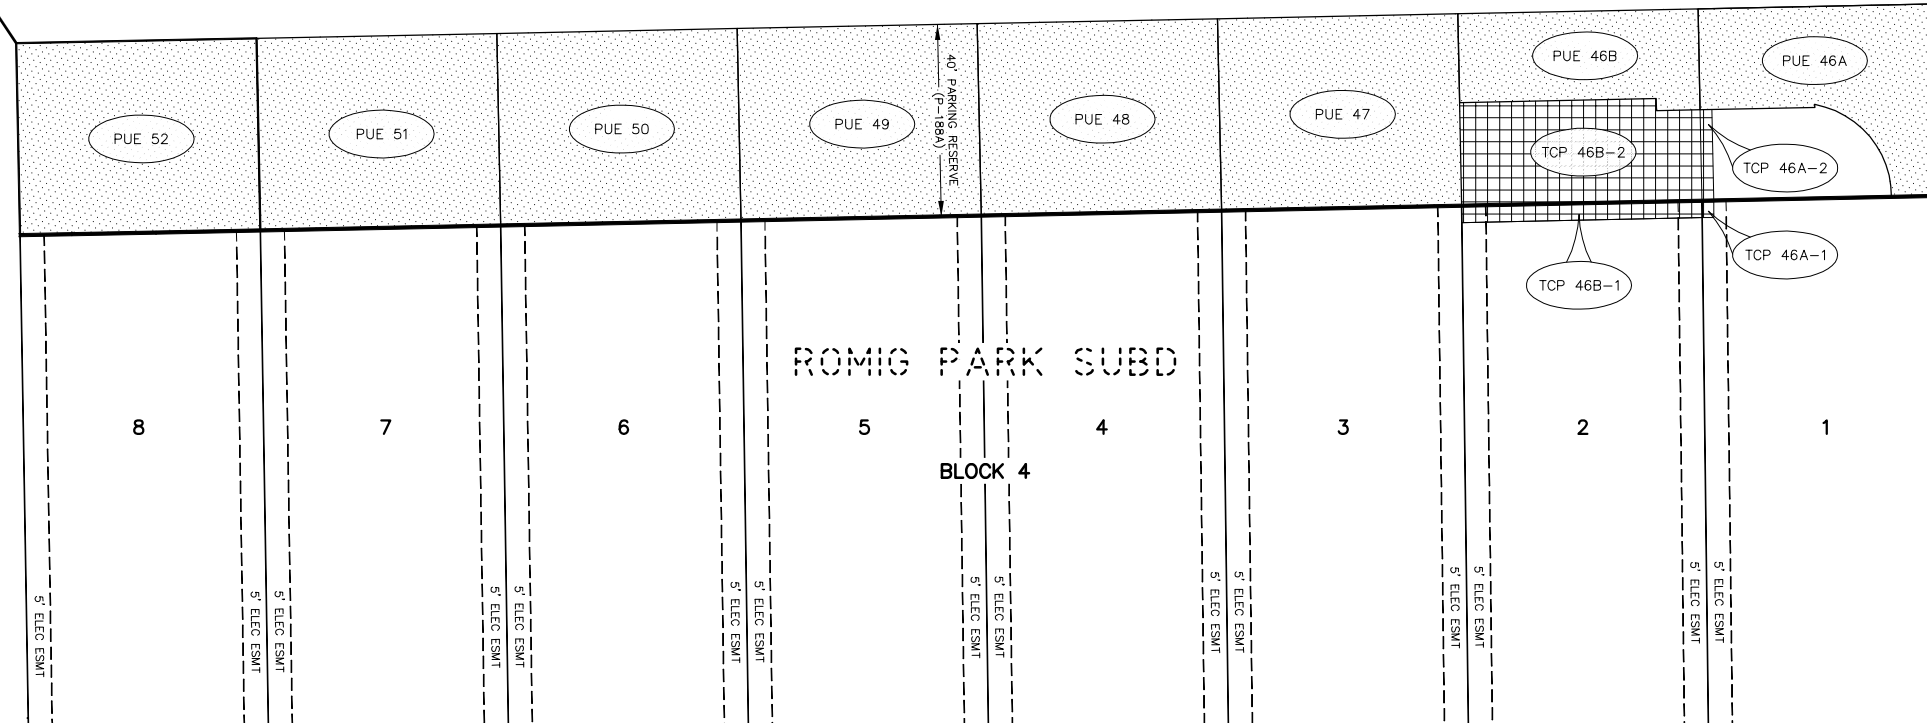


HILLCREST DR.


22

LEGEND

- PUBLIC USE EASEMENT
- TEMPORARY CONSTRUCTION PERMIT
- TEMPORARY CONSTRUCTION EASEMENT
- ELECTRICAL & LIGHTING SYSTEM EASEMENT
- WATER EASEMENT

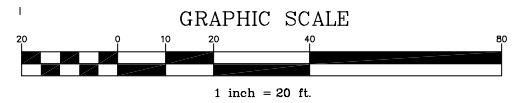

FIELD BOOKS	BM NO.	LOCATION	ELEV.	DATA	DRAWN BY	CHECKED BY	DATA	DRAWN BY	CHECKED BY	REV	DATE	DESCRIPTION	BY	REV	DATE	DESCRIPTION	BY
DESIGN: --	--	--	--	BASE	--	--	TELEPHONE	--	--	--	--	--	--	--	--	--	--
STAKING: --	--	--	--	TOPOGRAPHY	--	--	ELECTRIC	--	--	--	--	--	--	--	--	--	--
ASBULT: --	--	--	--	PROFILE	--	--	CABLE TV	--	--	--	--	--	--	--	--	--	--
CONTRACTOR: --	BASIS OF DATUM: 1972 N.G.S. DATUM			SANITARY SEWER	--	--	DESIGN	--	--	--	--	--	--	--	--	--	--
INSPECTOR: --				STORM SEWER	--	--	QUANTITIES	--	--	--	--	--	--	--	--	--	--
				WATER	--	--	MUN. FINAL CHECK	--	--	--	--	--	--	--	--	--	--
				GAS	--	--		--	--	--	--	--	--	--	--	--	--
CONSTRUCTION RECORD	VERTICAL DATUM			PLAN CHECK				REVISIONS				CONSULTANT					

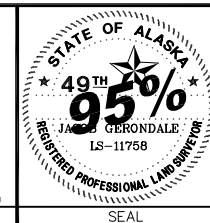

PROJECT MANAGEMENT AND ENGINEERING DEPARTMENT
PM&E PROJECT NO. 03-22B
SPENARD ROAD RECONSTRUCTION
HILLSIDE DRIVE TO BENSON BOULEVARD
EASEMENT & PERMIT INDEX MAP
STA 38+39.13 TO 44+44.88
SCALE: H: 1"=20'
V: N/A
DATE: DEC. 2016
ACCT. NO. 05-037G
GRIDS: SW1529
SW1629
SHEET EM6 of EM6