




SPENARD ROAD  
STATION: 48+50 TO 51+80  
\*MEDIAN: 49+90 TO 51+80

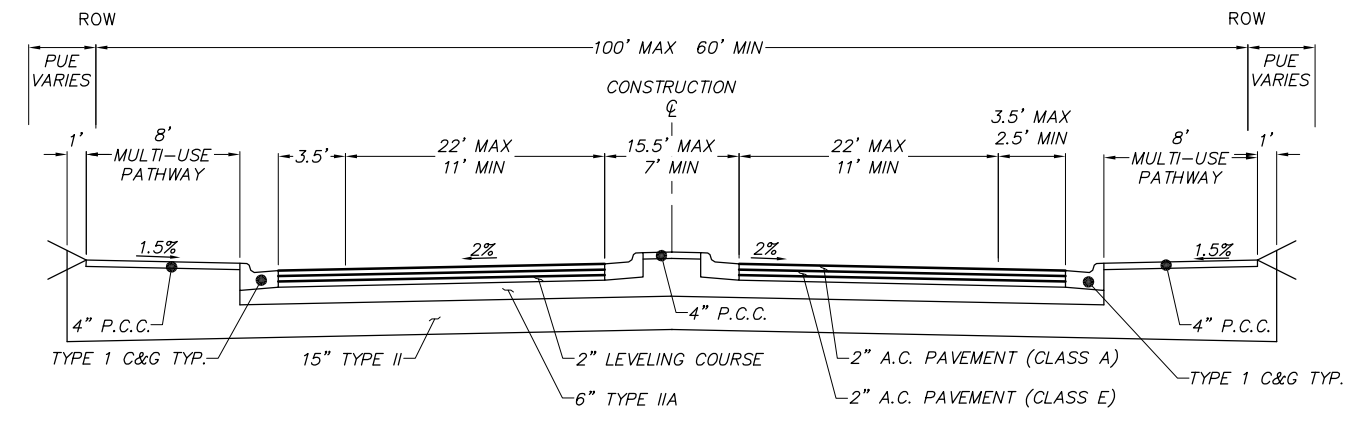


SPENARD ROAD  
STATION: 58+70 TO 63+00

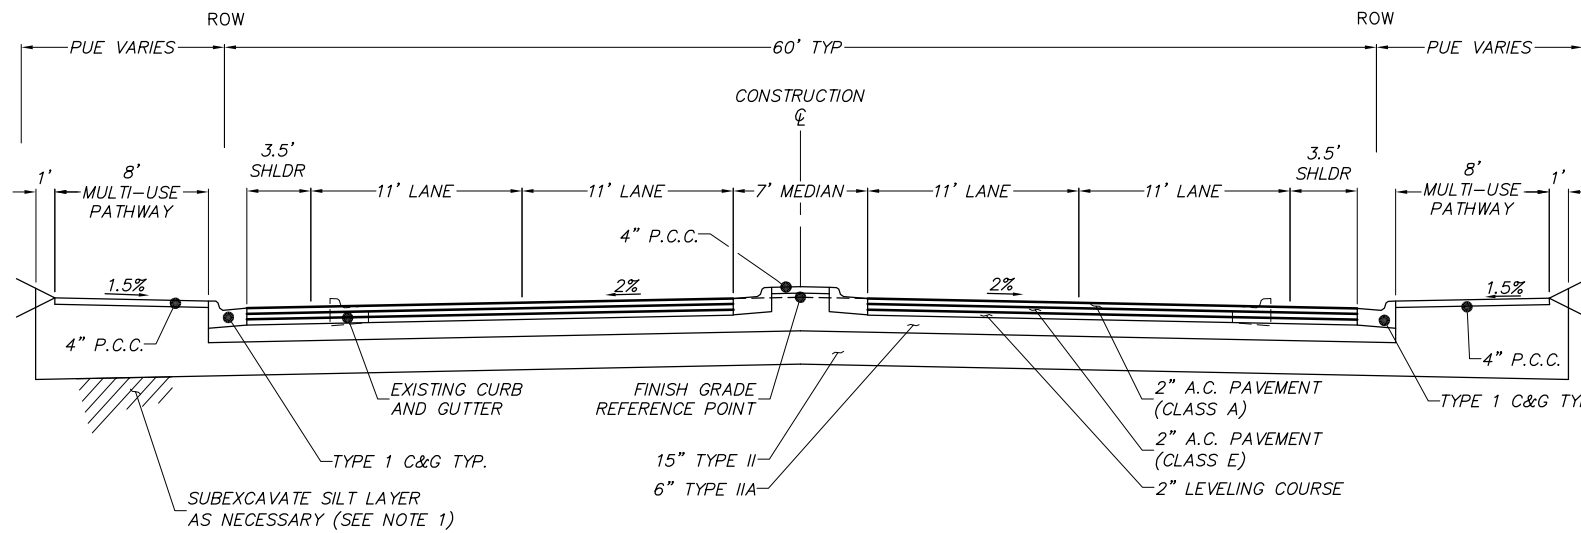

SPENARD ROAD  
STATION: 40+50 TO 48+50

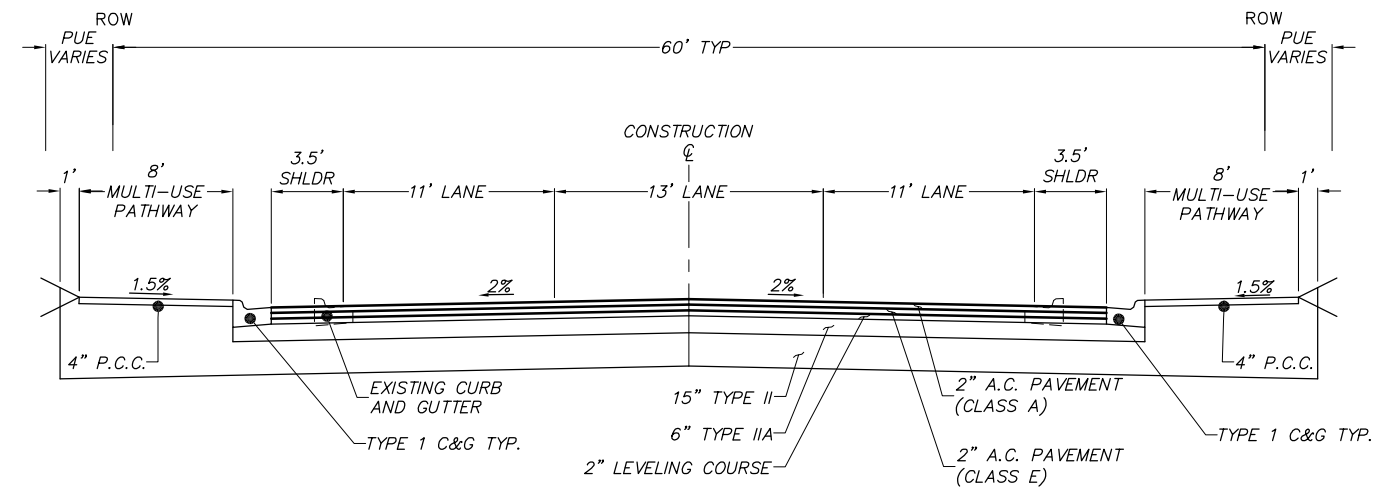

SPENARD ROAD  
STATION: 51+80 TO 58+70  
63+00 TO EOP

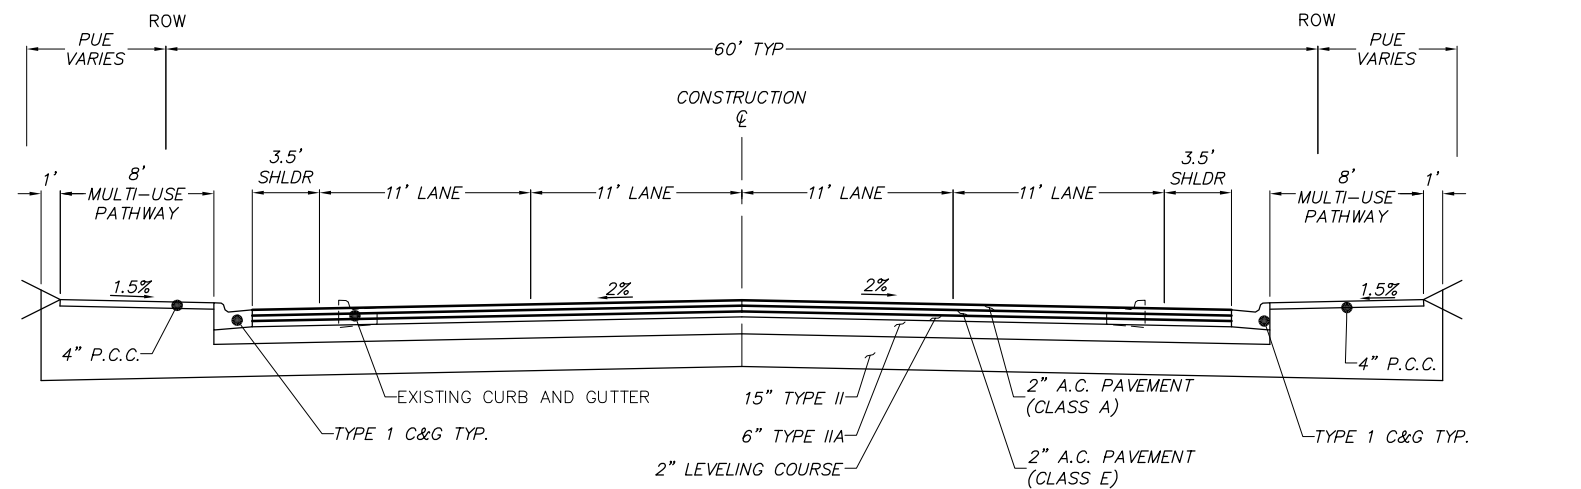


SPENARD ROAD  
STATION: BOP TO 40+50

**NOTE:**


1. SUBEXCAVATE SILT LAYER BELOW EXISTING SAND AND GRAVEL FILL MATERIALS, WHICH IS EXPECTED BETWEEN WEST NORTHERN LIGHTS BLVD. AND WEST 27TH AVENUE. SUBEXCAVATION DEPTH IS EXPECTED TO BE ABOUT 3 FT DEEP. SOME SUBEXCAVATION OF THE SILT LAYER MAY BE REQUIRED IN OTHER AREAS, PARTICULARLY AT THE ROAD SHOULDERS WHERE SUBSURFACE CONDITIONS MAY DIFFER FROM THOSE FOUND IN THE GEOTECHNICAL BOREHOLES.

65% 8-31-2016

| REV | DATE | DESCRIPTION | BY |
|-----|------|-------------|----|
|     |      |             |    |
|     |      |             |    |
|     |      |             |    |
|     |      |             |    |

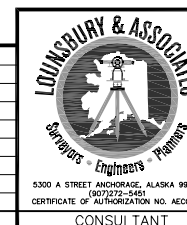

65%

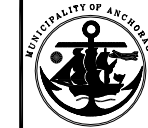

PROJECT MANAGEMENT AND ENGINEERING DEPARTMENT

SCHEDULE A PM&E PROJECT NO. 03-22B

SPENARD ROAD RECONSTRUCTION PHASE II, HILLCREST DRIVE TO BENSON BOULEVARD





**TYPICAL SECTIONS**

TYPICAL SECTIONS

SCALE: N.T.S.


DATE: 8-31-2016 GRIDS: SW1529,1629 SHEET TS1 of TS3

ACCT. NO. 05-037G

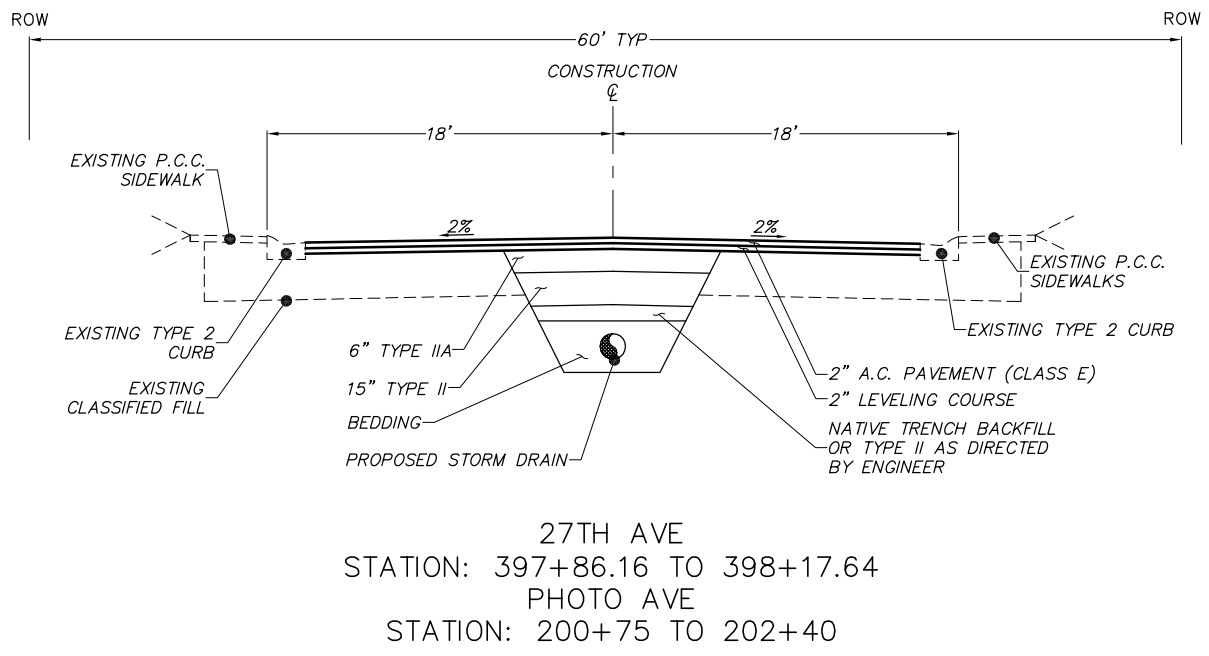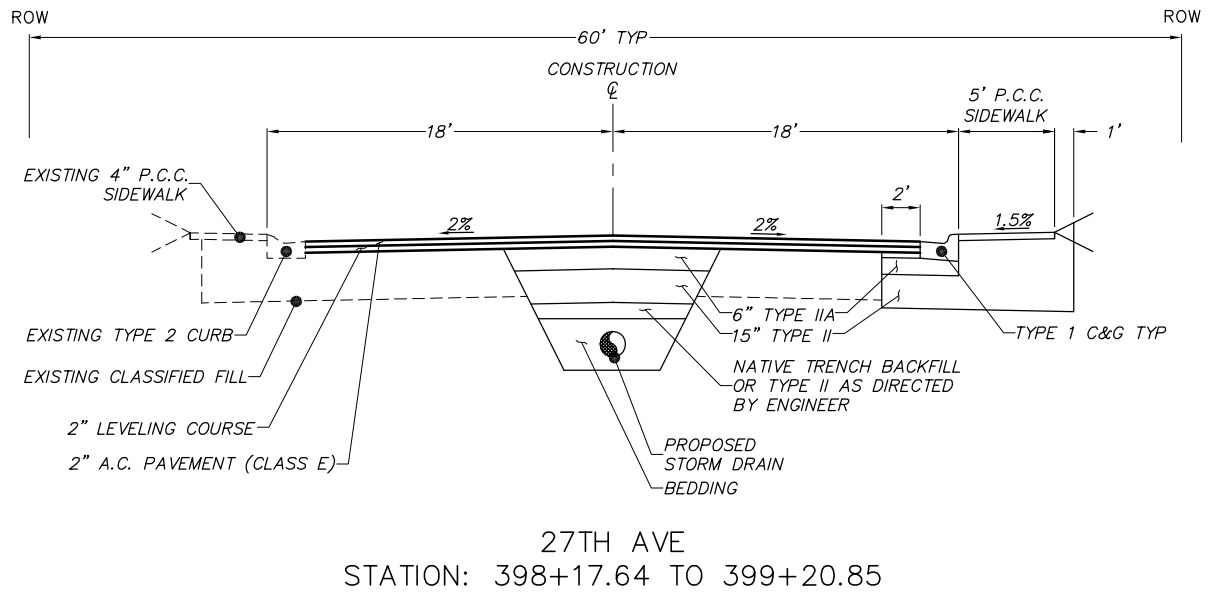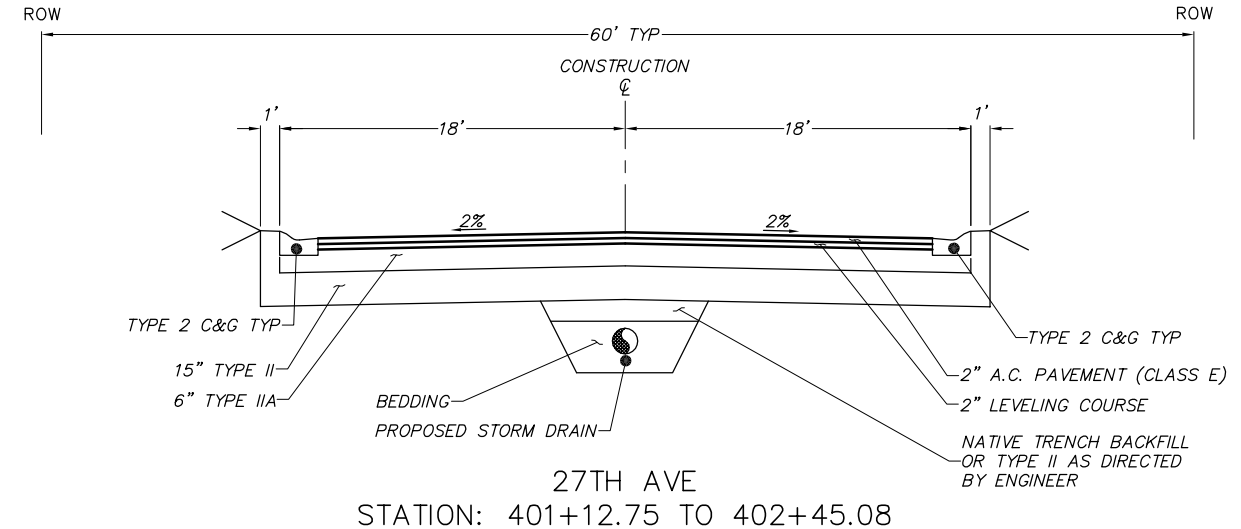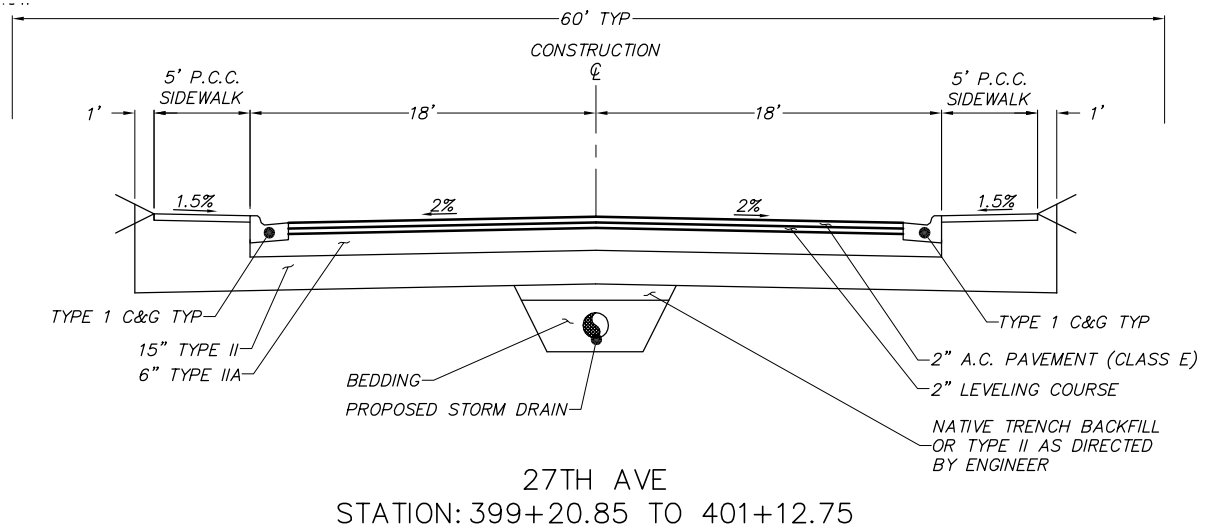


65% 8-31-2016

| REV | DATE | DESCRIPTION | BY |
|-----|------|-------------|----|
|     |      |             |    |
|     |      |             |    |
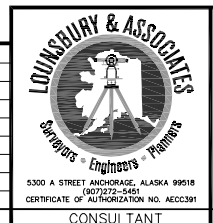

65%

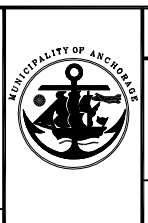

PROJECT MANAGEMENT AND ENGINEERING DEPARTMENT

SCHEDULE A PM&E PROJECT NO. 03-22B

SPENARD ROAD RECONSTRUCTION PHASE II, HILLCREST DRIVE TO BENSON BOULEVARD

**TYPICAL SECTIONS**

TYPICAL SECTIONS

SCALE: N.T.S.

DATE: 8-31-2016

GRIDS: SW1529,1629


ACCT. NO. 05-037G

SHEET TS2 of TS3


REVISIONS

CONSULTANT


SEAL

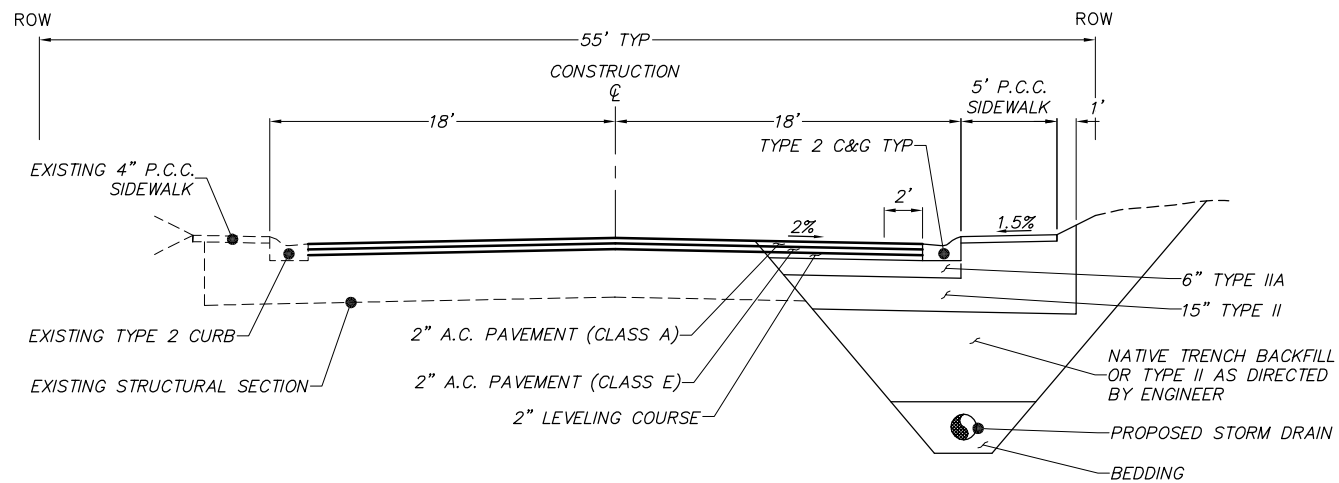


23RD AVE  
STATION: 7+90 TO 10+00

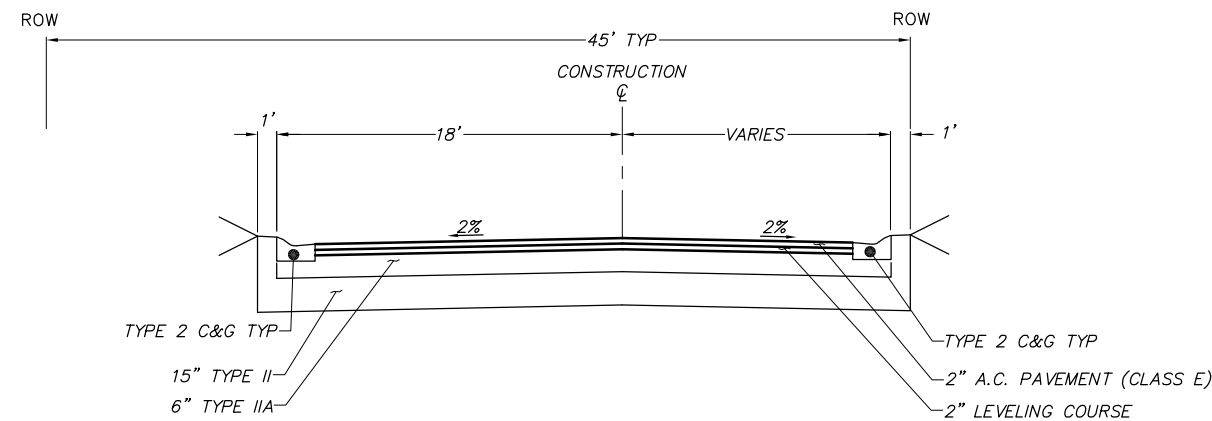

25TH AVE  
STATION: 10+00 TO 11+09.11

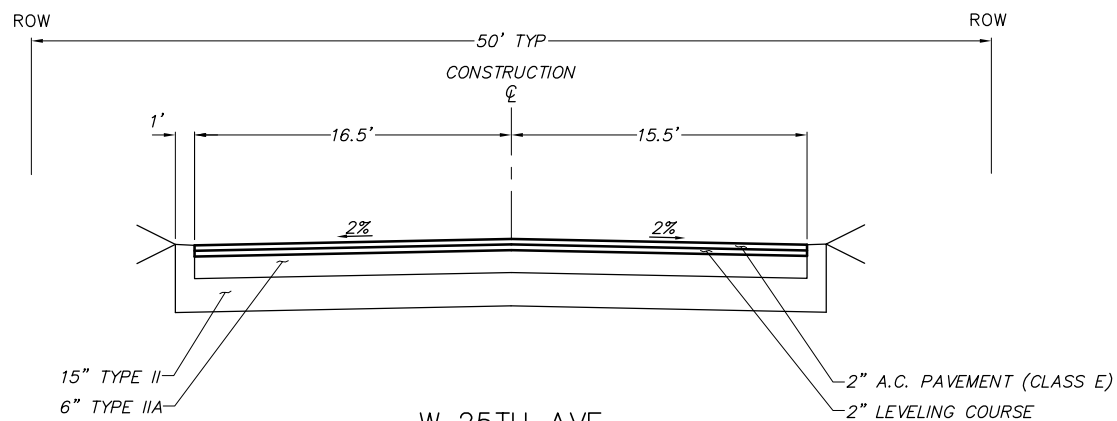


W 25TH AVE  
STATION: 8+92.09 TO 10+00

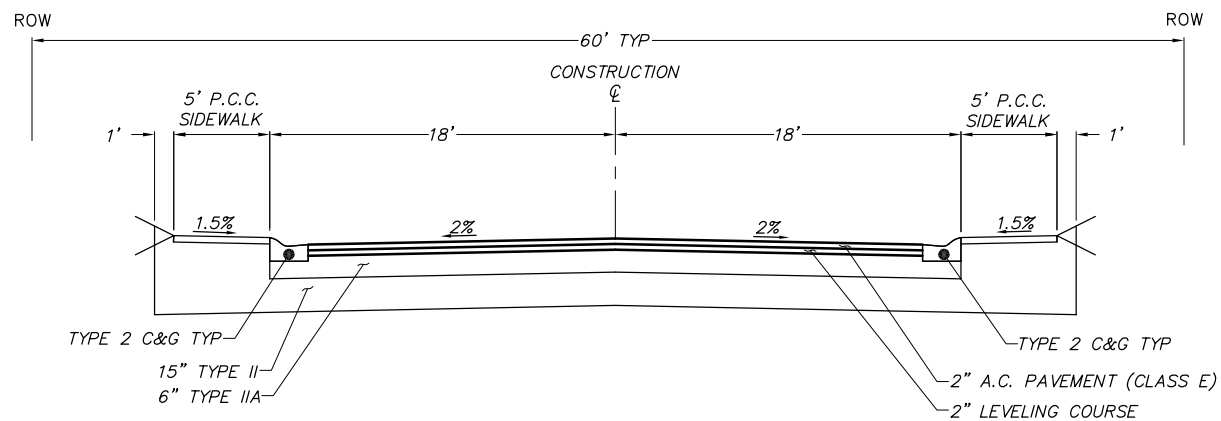

26TH AVE  
STATION: 498+94 TO 500+00

65% 8-31-2016

| REV | DATE | DESCRIPTION | BY |
|-----|------|-------------|----|
|     |      |             |    |
|     |      |             |    |
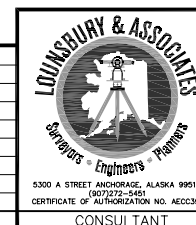

65%



PROJECT MANAGEMENT AND ENGINEERING DEPARTMENT  
SCHEDULE A PM&E PROJECT NO. 03-22B  
SPENARD ROAD RECONSTRUCTION PHASE II, HILLCREST DRIVE TO BENSON BOULEVARD  
**TYPICAL SECTIONS**  
TYPICAL SECTIONS  
SCALE: N.T.S. DATE: 8-31-2016 GRIDS: SW1529,1629 SHEET TS3 of TS3  
ACCT. NO. 05-037G